


NOTE:


OFF-ROAD CYCLE TRACK CONSTRUCTION:
100mm POROUS ASPHALT, COMPACTED IN TWO LAYERS
ON 100mm DEEP CELLWEB TREE ROOT PROTECTION SYSTEM FILLED WITH
40/20mm CLEAN ANGULAR STONE ON
TREETEX T300 GEOTEXTILE (OR SIMILAR APPROVED)

ON-ROAD CYCLE TRACK CONSTRUCTION:
RED EPOXY RESIN WITH 6mm CHIPS OR THERMOPLASTIC SURFACING ON
40mm SMA ON
60mm AC 20 ON
100mm THICK PRECAST CONCRETE SLAB

ONLY SERVICES UNDER PROPOSED CONSTRUCTION SHOWN

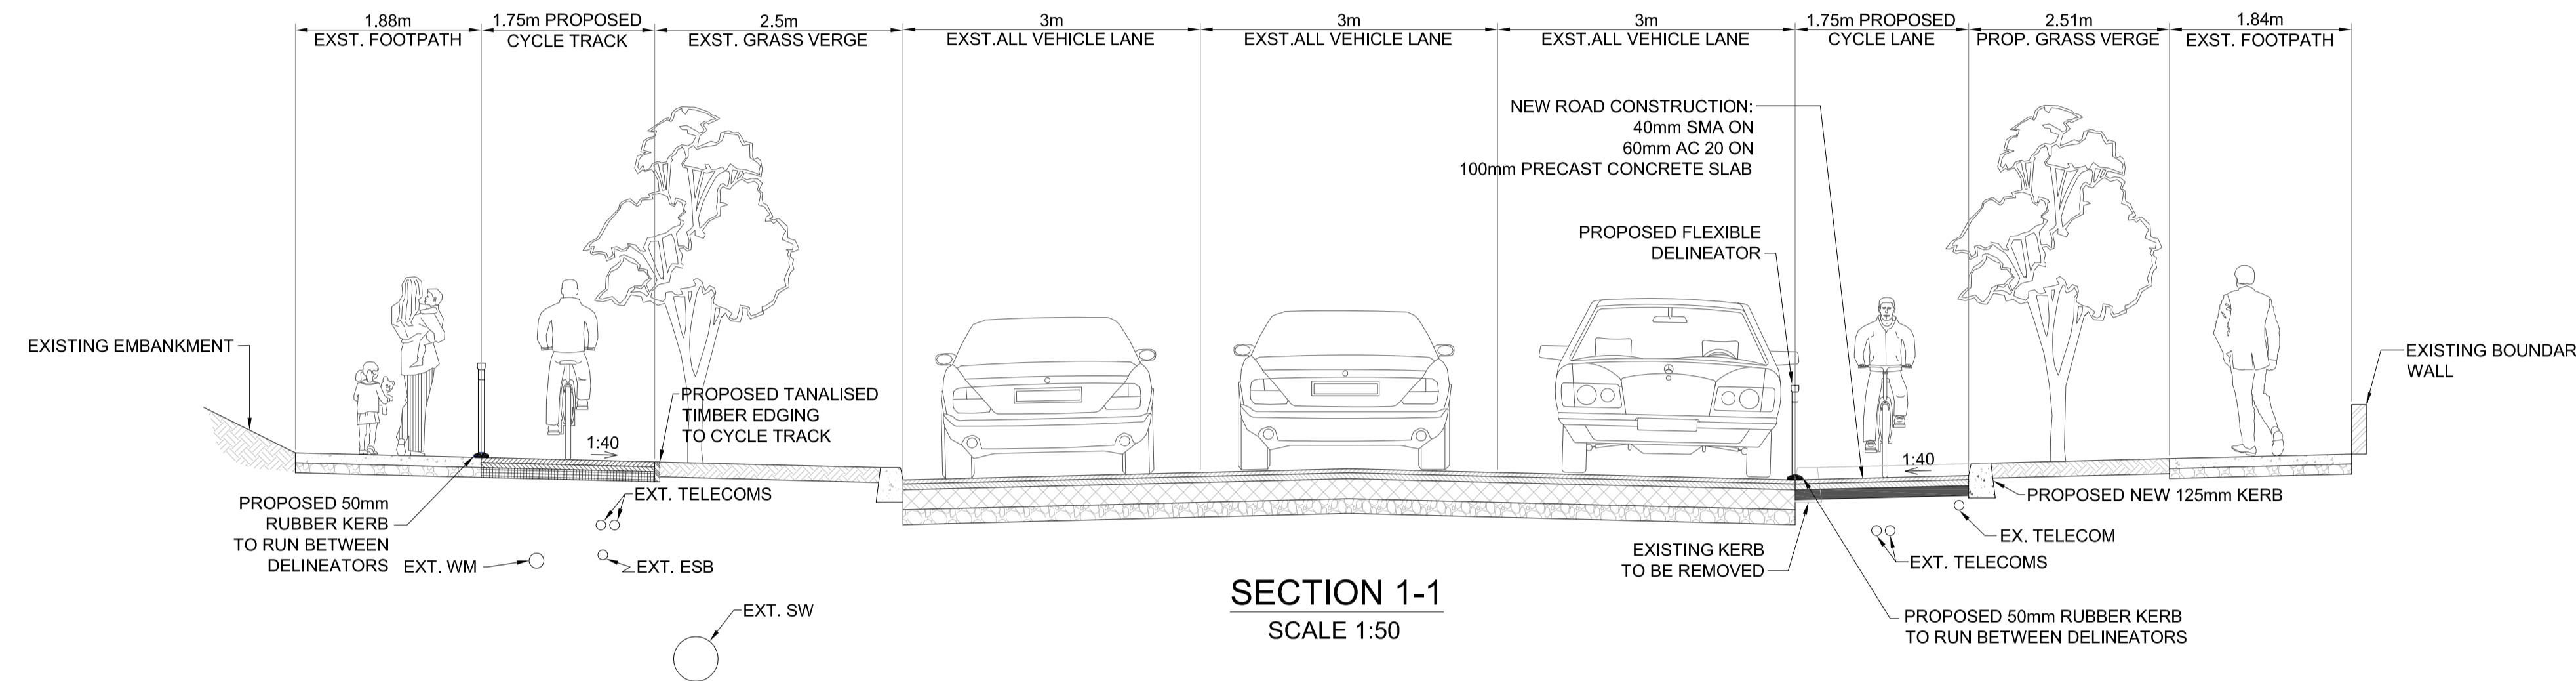

SECTION 1-1
SCALE 1:50

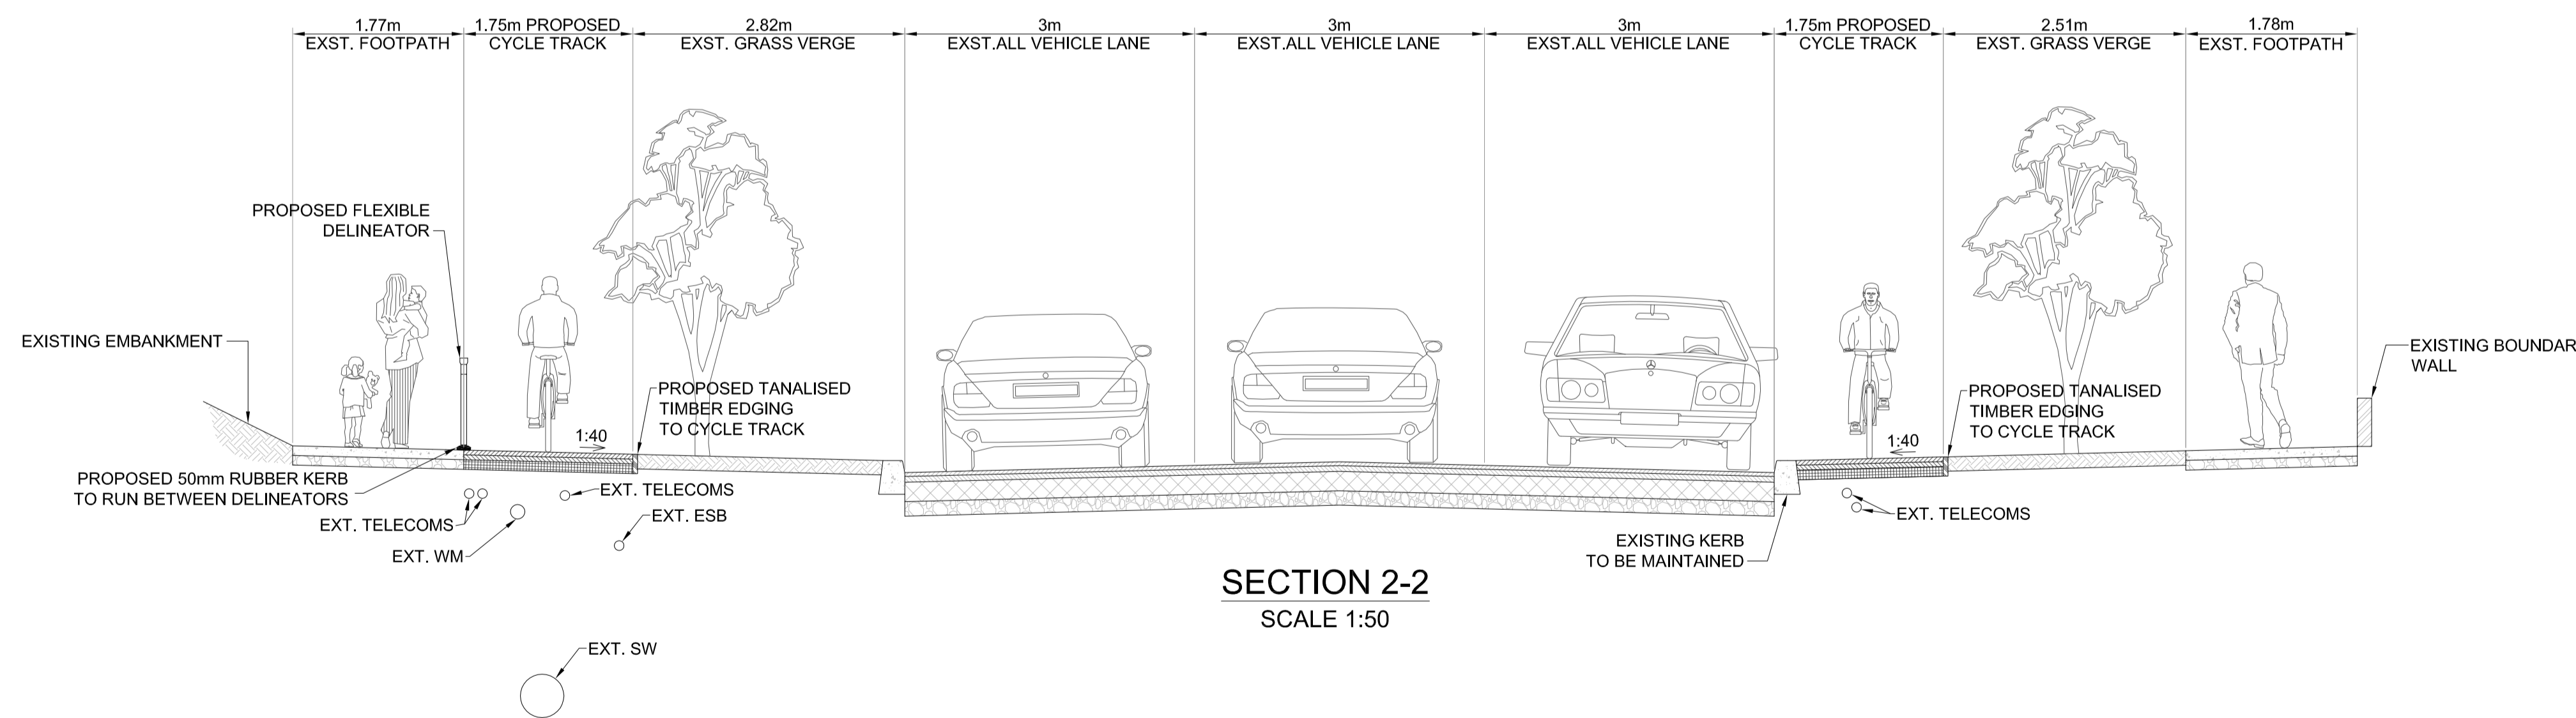

SECTION 2-2
SCALE 1:50



A	ROAD LAYOUT REVISION	MW	07/03/2013
Revision	Description	Initials	Date

Clifton Scannell Emerson Associates
Clifton Scannell Emerson Associates Limited
Consulting Engineers,
Seafort Lodge,
Castledawson Avenue,
Blackrock, Co. Dublin,
Ireland.
T. +353 1 288 5006
F. +353 1 283 3466
E. info@csea.ie
W. www.csea.ie

Client	DUN LAOGHAIRE - RATHDOWN COUNTY COUNCIL		
Project	BLACKTHORN ROAD CYCLE TRACK SCHEME		
Dwg. Title	PROPOSED CROSS SECTIONS		
Drawn By	MW	Date	FEBRUARY 2013
Checked by	SW	Scale	1:50 @ A1
Dwg. Progress	Tender		
Dwg. No.	13_012_306		