


**NOTE:**  
1. ROAD MARKINGS DONE BY OTHERS

	Drawing Status
	<b>FOR INFORMATION</b>
	Date: October 2011
	Issued By: CSEA

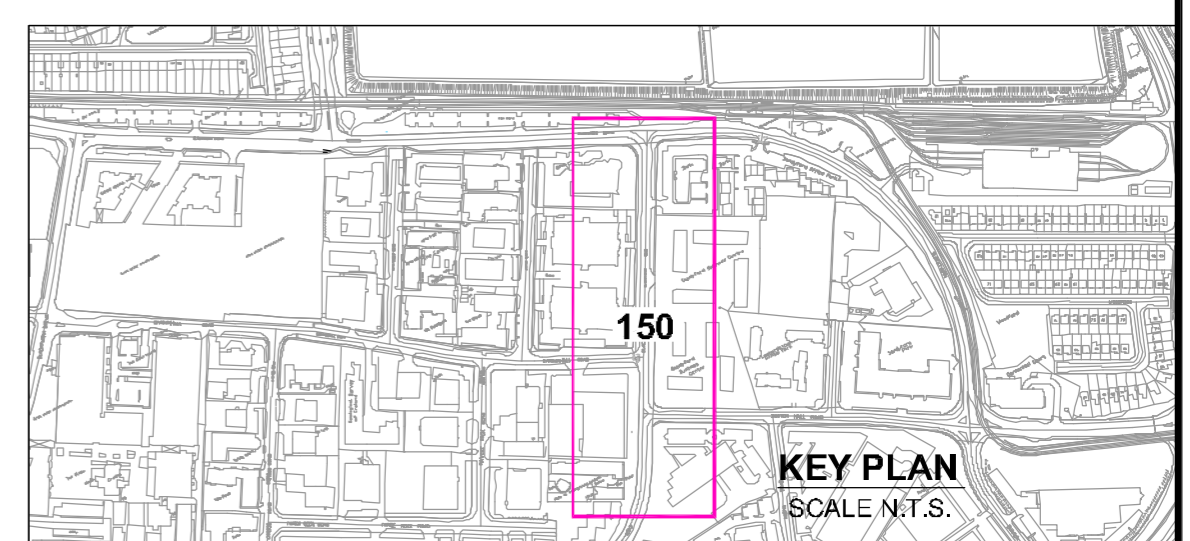

**LEGEND:**

FOOTPATH -	
LANDSCAPING -	
CARRIAGEWAY -	
ON ROAD RED CYCLE LANE SURFACING -	
ON ROAD FEEDER CYCLE LANE -	
OFF ROAD CYCLETRACK -	
TACTILE PAVING -	

BUS STOP -	
PRIMARY SIGNAL HEAD -	
SECONDARY SIGNAL HEAD -	
PEDESTRIAN SIGNAL HEAD -	
CYCLIST SIGNAL HEAD -	

**CLIFTON SCANNELL EMERSON ASSOCIATES**  
Consulting Engineers  
Seafort Lodge, Castlehaven Ave, Blackrock, Co. Dublin, Ireland.  
Tel. +353 (0)1 280 5006 Fax. +353 (0)1 283 3486 Email. info@csea.ie

Revision	Description	Date
Client	DLRCC	
Project	SANDYFORD CYCLEPATH	
Dwg. Title	BLACKTHORN ROAD JUNCTIONS TRAFFIC SOLUTION	
Drawn By	MW	Date: October 2011
Checked by	PD	Scale: 1:500
Dwg. No.	11_092_150	